


WYKAZ ZBROJENIA					
NR	Ø	L cm	SZT.	długość	
				Ø6	Ø8
1	8	373	16		59,68
1 ^I	8	358	2		7,16
1 ^{II}	8	343	1		3,43
1 ^{III}	8	328	1		3,28
1 ^{IV}	8	313	2		6,26
1 ^V	8	298	1		2,98
1 ^{VI}	8	283	2		5,66
1 ^{VII}	8	268	1		2,68
1 ^{VIII}	8	253	1		2,53
1 ^{IX}	8	238	2		4,76
S	6	Σ 72		72	
RAZEM mb				72	98,42
c.j kg/m				0,222	0,395
RAZEM KG				16,0	38,90

BETON C16/20 (B20) - 2,15 m³
C8/10 (B10) - 0,37 m³
STAL 34 GS (RB400)

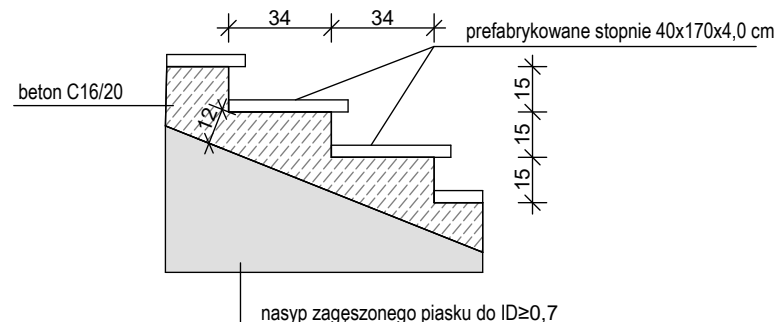

PROSTE STUDIO PAULINA KULESZA-STEFANOWICZ UL. FLUKOWSKIEGO 16A, 74-320 BARLINEK			
Temat opracowania: ROZBUDOWA I MODERNIZACJA AMFITEATRU WRAZ Z ZAGOSPODAROWANIEM TERENU			
Adres: UL. HUBERTA DZIKOWSKIEGO 1, 74-240 LIPIANY OBR. 0002 LIPIANY DZ. NR 98, 99			
Inwestor: GMINA LIPIANY PLAC WOLNOŚCI 1, 74-240 LIPIANY			
Projektował: MGR INŻ. BERNARD KULESZA UPR. NR 98/78/GW		Podpis	
Sprawdził:		Podpis	
opracowała: mgr inż. arch. Paulina Kulesza-Stefanowicz			
Temat rys: ŚCIANY OPOROWE SCHODÓW		Branża: Architektura	
SKALA 1:25; 1:50	Data: 10.08.2022	Faza: PAB	Rys nr: K2