


Proponowany sposób wentylacji w lokalu Matejki 14/1

49	1720	342	330	182
	256	113	175	107
29	256	25	374	27
				262
				38,99

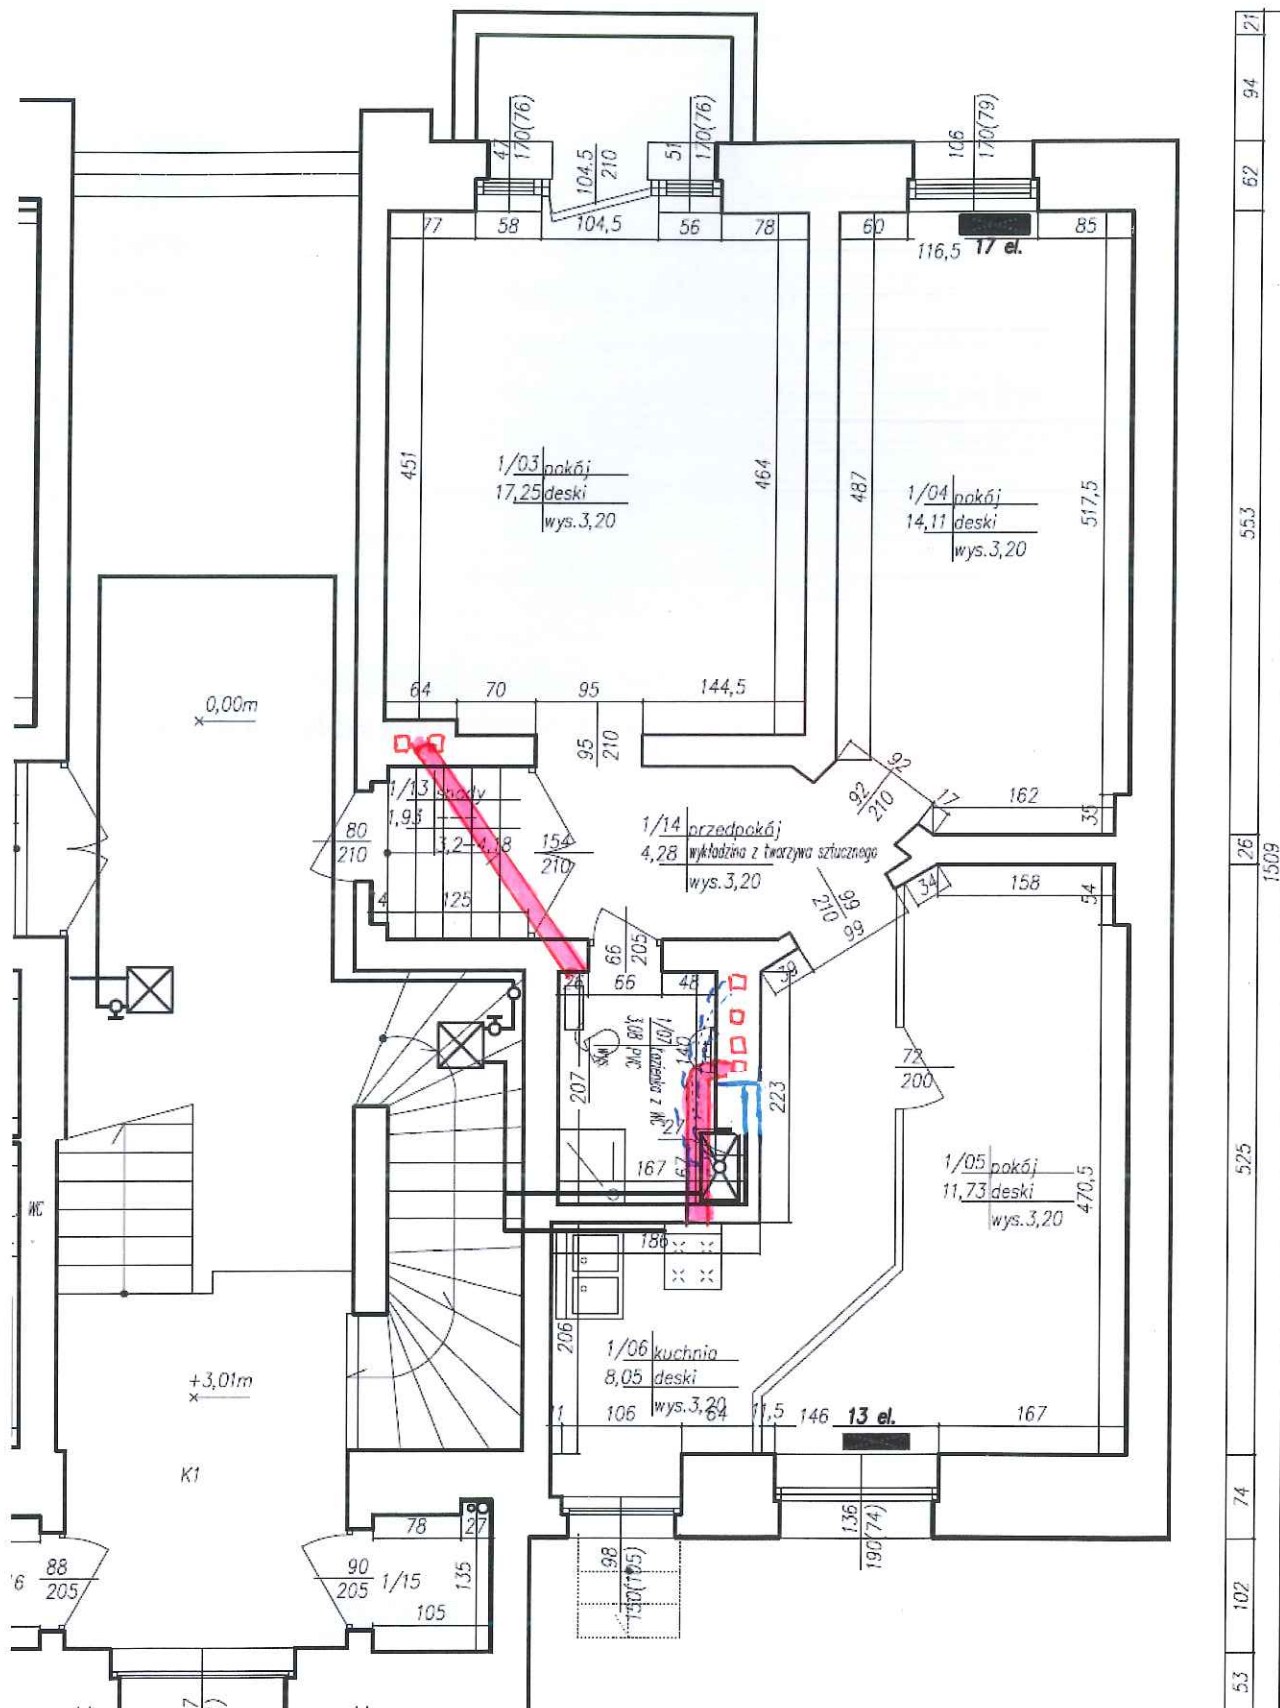

53	102	74	575	26	1509
			553	62	94
					21