
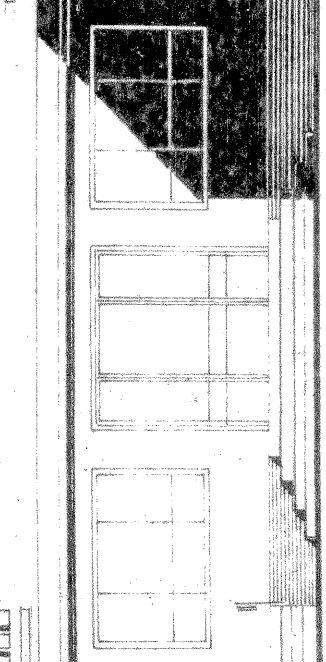
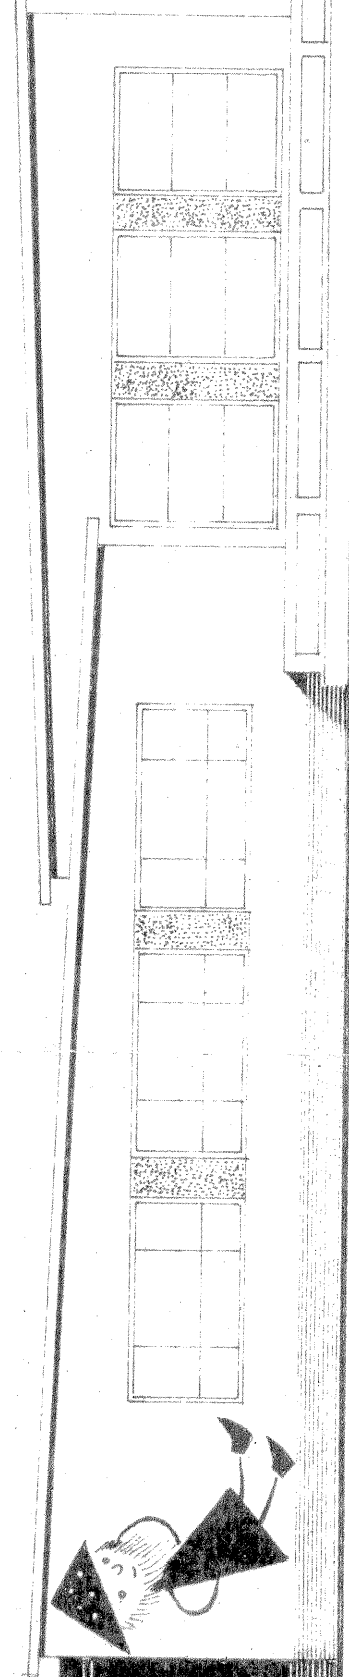


II I W A C J A W S C H O D N I A 1:100

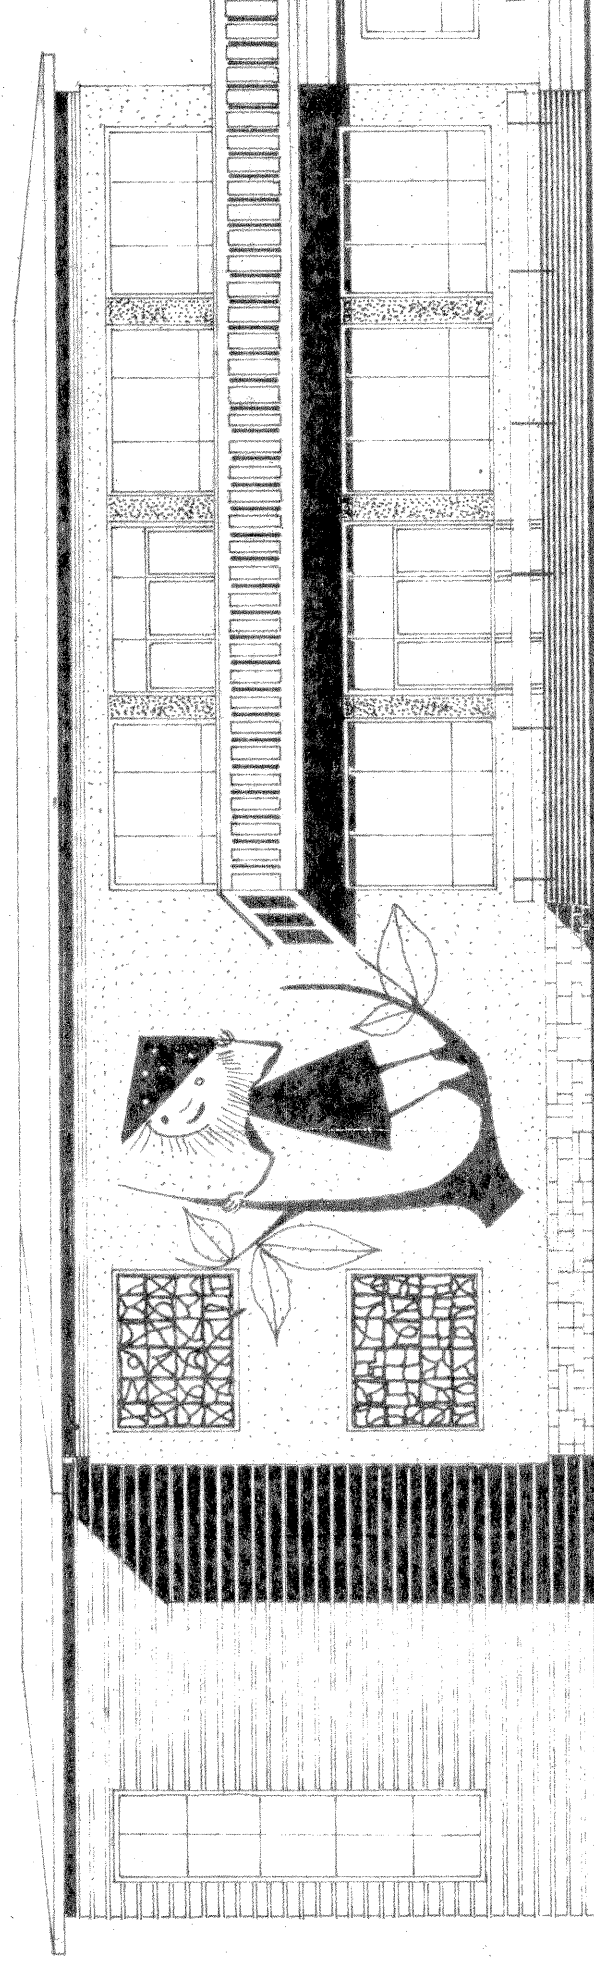

II I W A C J A W S C H O D N I A 1:100