


Profil - Ciąg pieszo-rowerowy

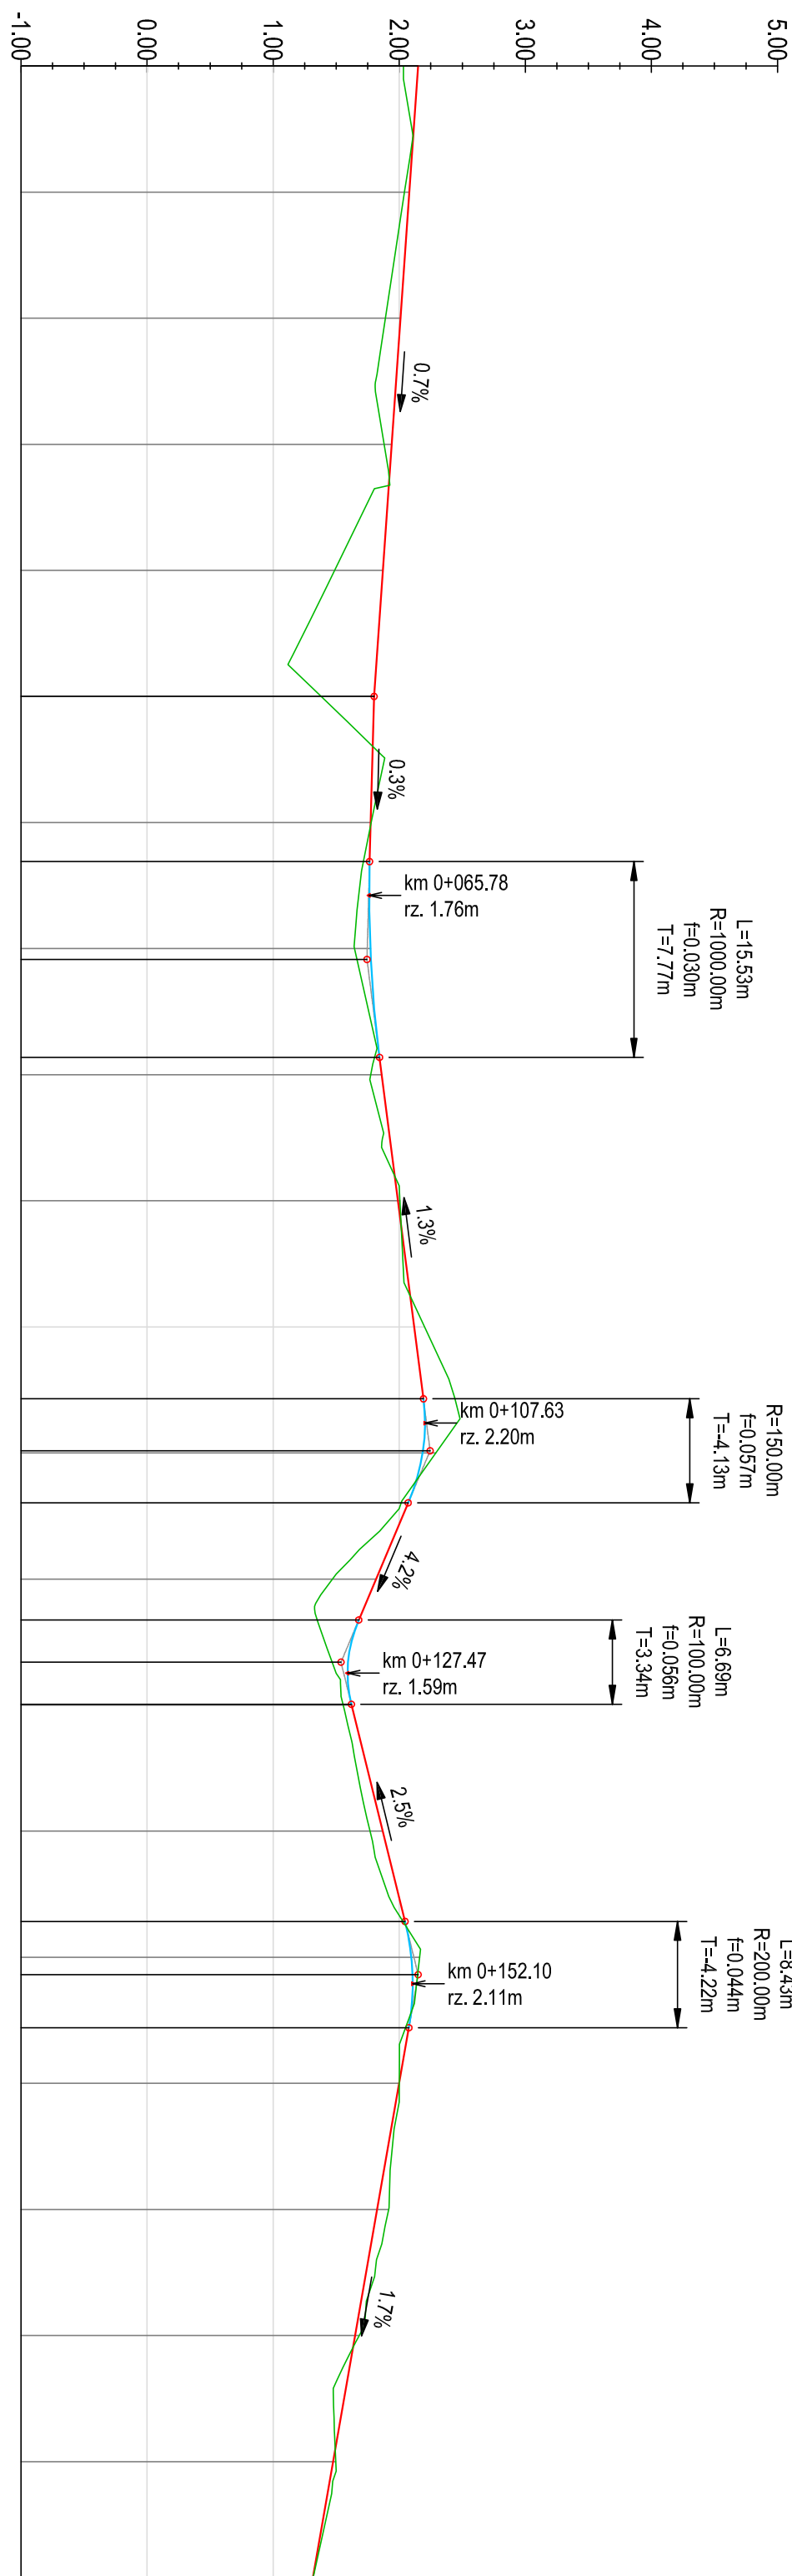

Rzędne niwelety	2.45	2.12	2.08	2.01	1.96	1.94	1.87	1.86	1.80	1.80	1.77	1.77	1.76	1.77	1.84	1.86	1.99	2.12	2.19	2.19	2.07	1.82	1.68	1.61	1.62	1.62	1.87	1.90	2.05	2.10	2.08	2.00	1.82	1.69	1.65	1.52	1.48																										
Rzędne istniejące	2.03	2.10	2.04	1.89	1.84	1.88	1.49	1.42	1.38	1.38	1.78	1.78	1.71	1.65	1.80	1.77	2.01	2.20	2.44	2.29	2.02	1.47	1.35	1.43	1.55	1.56	1.77	1.80	2.03	2.16	2.05	2.00	1.92	1.74	1.68	1.49	1.50																										
Różnice rzędnych	0.12	0.02	0.04	0.12	0.12	0.06	0.38	0.44	0.42	0.42	0.00	0.00	0.05	0.13	0.04	0.09	-0.02	-0.08	-0.25	-0.10	0.05	0.35	0.33	0.18	0.07	0.07	0.10	0.11	0.02	-0.07	0.03	0.00	-0.09	-0.04	-0.03	0.03	-0.02																										
Elementy niwelety	
Elementy trasy	PROSTA L=4.77m	ŁUK POZIOMY R=100.00m L=22.71m										PROSTA L=13.82m	ŁUK POZIOMY R=100.00m L=18.69m										PROSTA L=65.50m										ŁUK POZIOMY R=21.00m L=15.91m										PROSTA L=36.10m										ŁUK POZIOMY R=13.50m L=10.03m										PROSTA L=12.09m
Odległości	00.00	04.77	10.00	20.00	27.49	30.00	40.00	41.31	50.00	50.00	60.00	60.00	63.10	70.00	78.63	80.00	90.00	00.00	05.71	10.00	13.96	20.00	23.25	25.50	29.94	30.00	40.00	41.41	47.16	50.00	55.59	60.00	70.00	77.51	80.00	87.54	90.00																										
Kilometraż	

LEGENDA:

- Niweleta (odcinek prosty)
 - Niweleta (tłuk pionowy)
 - Teren łąstający

[illegible]