


Profil - Ciąg pieszo-jedyny II

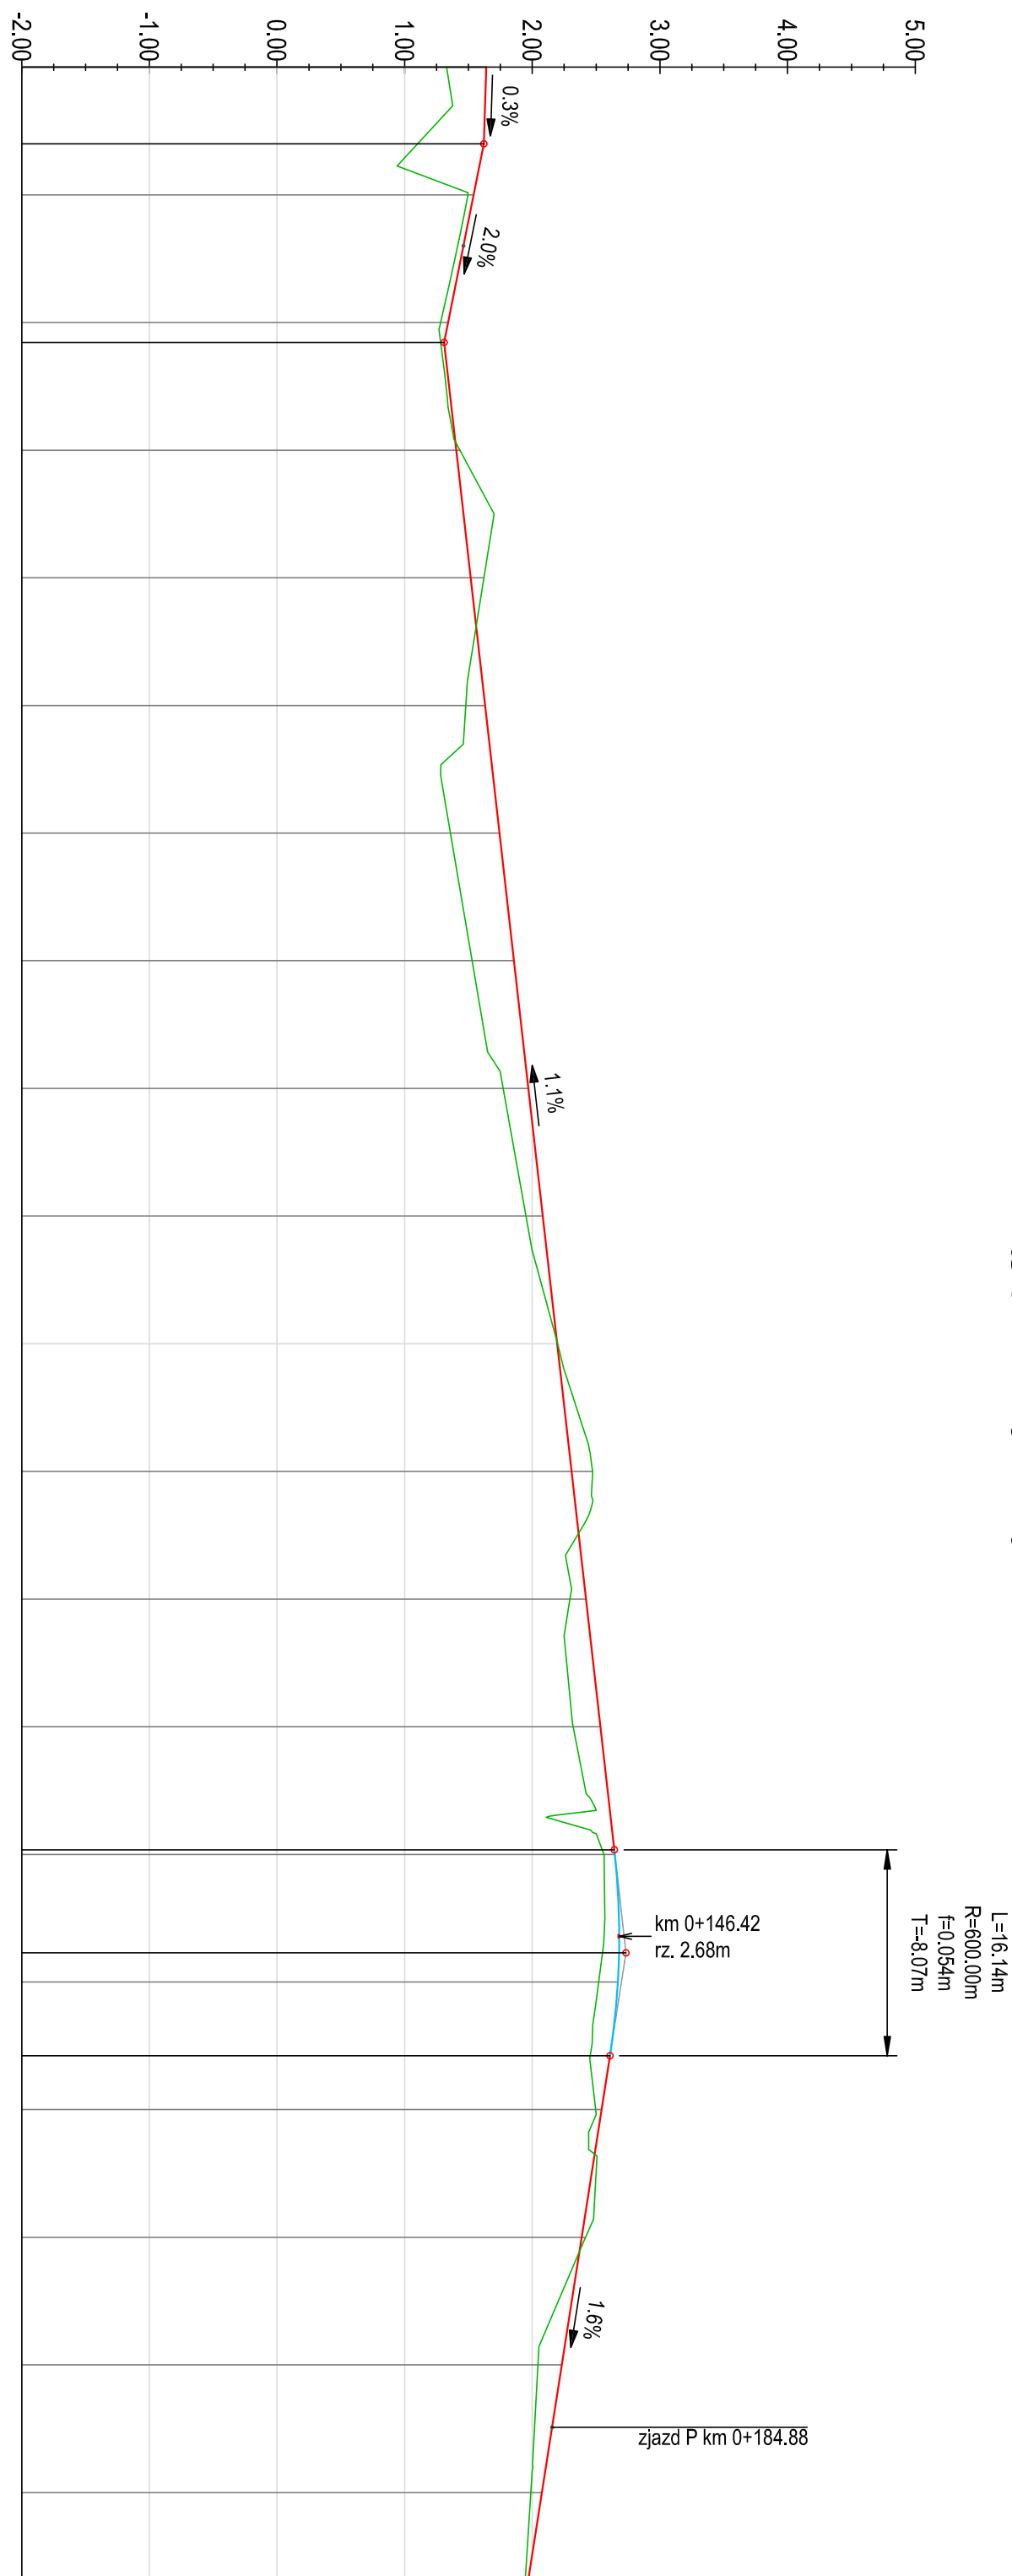

	Rzędne niwelety	Różnice rzędnych	Elementy niwelety	Elementy trasy	Odległości	Kilometraż
	1.64	0.31	L=58.00m f=-0.3%	PROSTA L=9.70m	00.00	0+000
	1.62	0.52			06.00	
	1.55	0.08	L=15.57m f=-2.0%	ŁUK POZIOMY R=40.00m L=19.40m	09.70	
	1.54	0.04			10.00	
	1.34	0.06			20.00	
	1.31	0.03			21.57	
	1.39	0.01			29.10	
	1.40	-0.03			30.00	
	1.52	-0.10		PROSTA L=27.62m	40.00	
	1.63	0.15			50.00	
	1.71	0.40			56.71	
	1.74	0.38			60.00	
	1.86	0.33			70.00	
	1.97	0.20	L=118.08m f=1.1%		80.00	
	2.08	0.13			90.00	
	2.20	0.00		PROSTA L=106.30m	00.00	0+100
	2.31	-0.16			10.00	
	2.42	0.13			20.00	
	2.53	0.21			30.00	
	2.64	0.10			39.64	
	2.65	0.09	R=600.00m L=16.14m		40.00	
	2.67	0.15			50.00	
	2.61	0.15			55.78	
	2.54	0.05			60.00	
	2.50	0.05		PROSTA L=33.61m	63.01	
	2.39	-0.03	L=40.84m f=-1.6%		70.00	
	2.23	0.19			80.00	
	2.07	0.09			90.00	
	1.97	0.02			96.63	0+197

LEGENDA:

- Niweleta (odcinek prosty)
 - Niweleta (łuk pionowy)
 - Teren istsniący

[illegible]