


211  
212  
213  
214  
215  
216  
217  
218

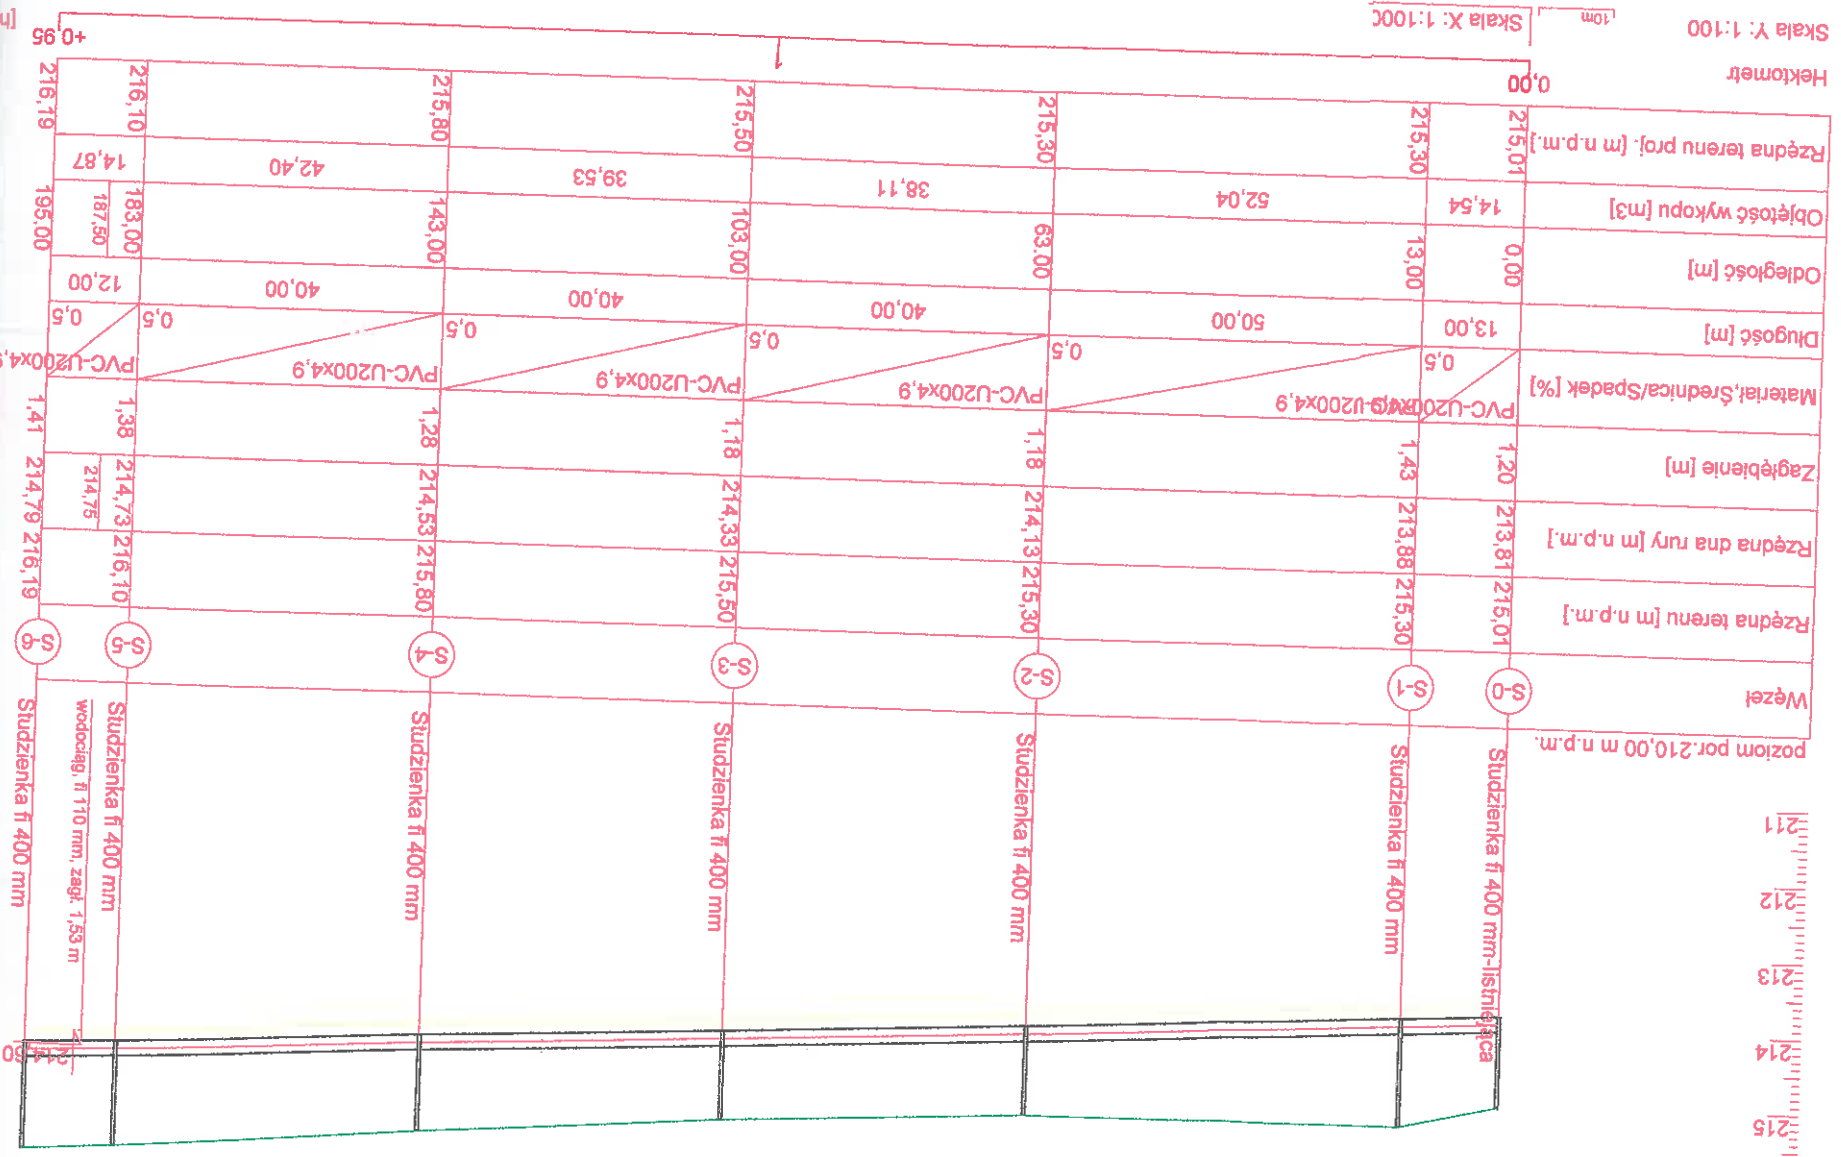

Skala Y: 1:100  
Skala X: 1:100C  
