


WIDOK 1-1

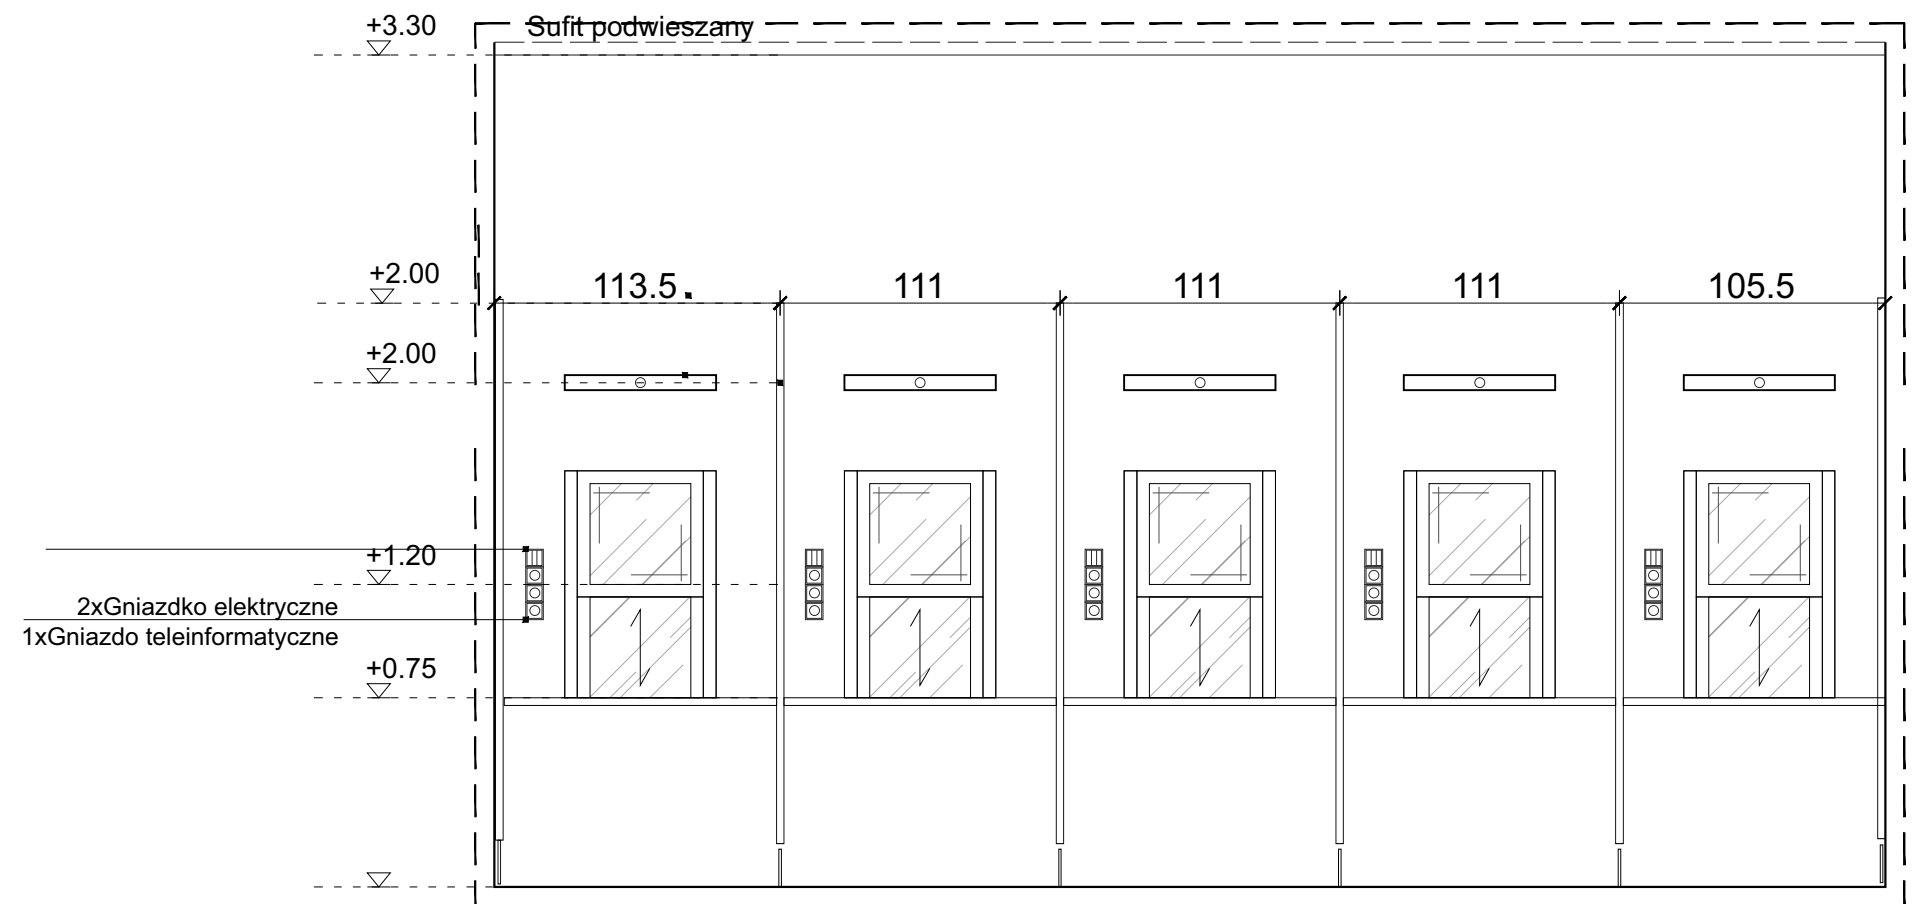

WIDOK 1-1