
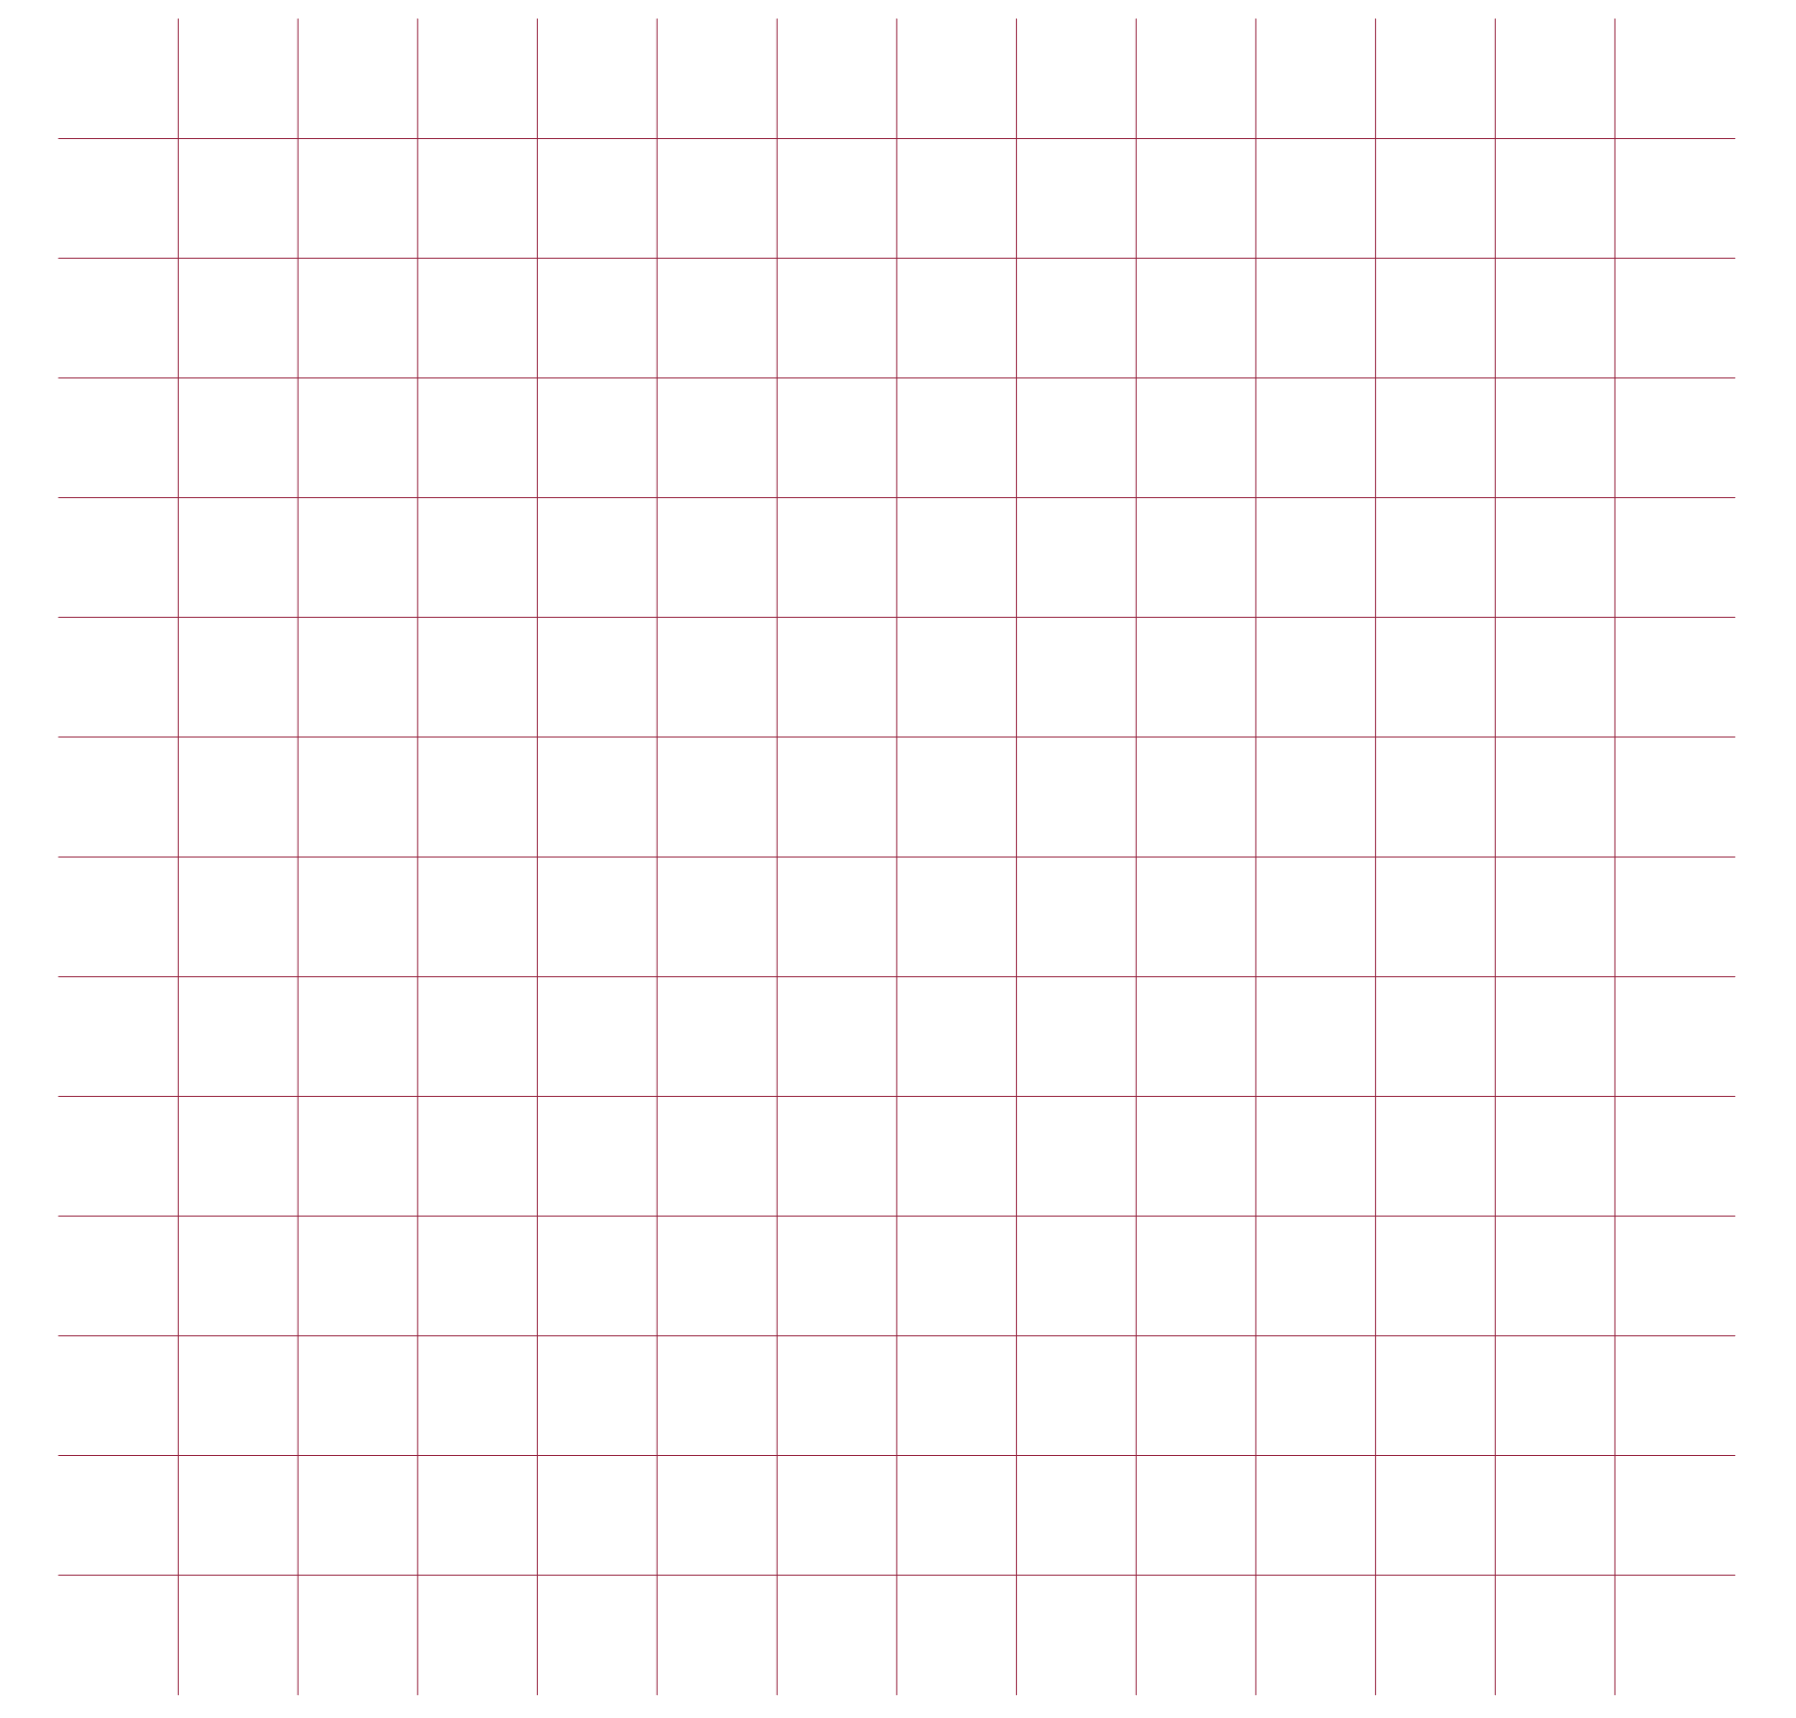


IAC 2024 _ MiCo South & North Wing - Lev 0

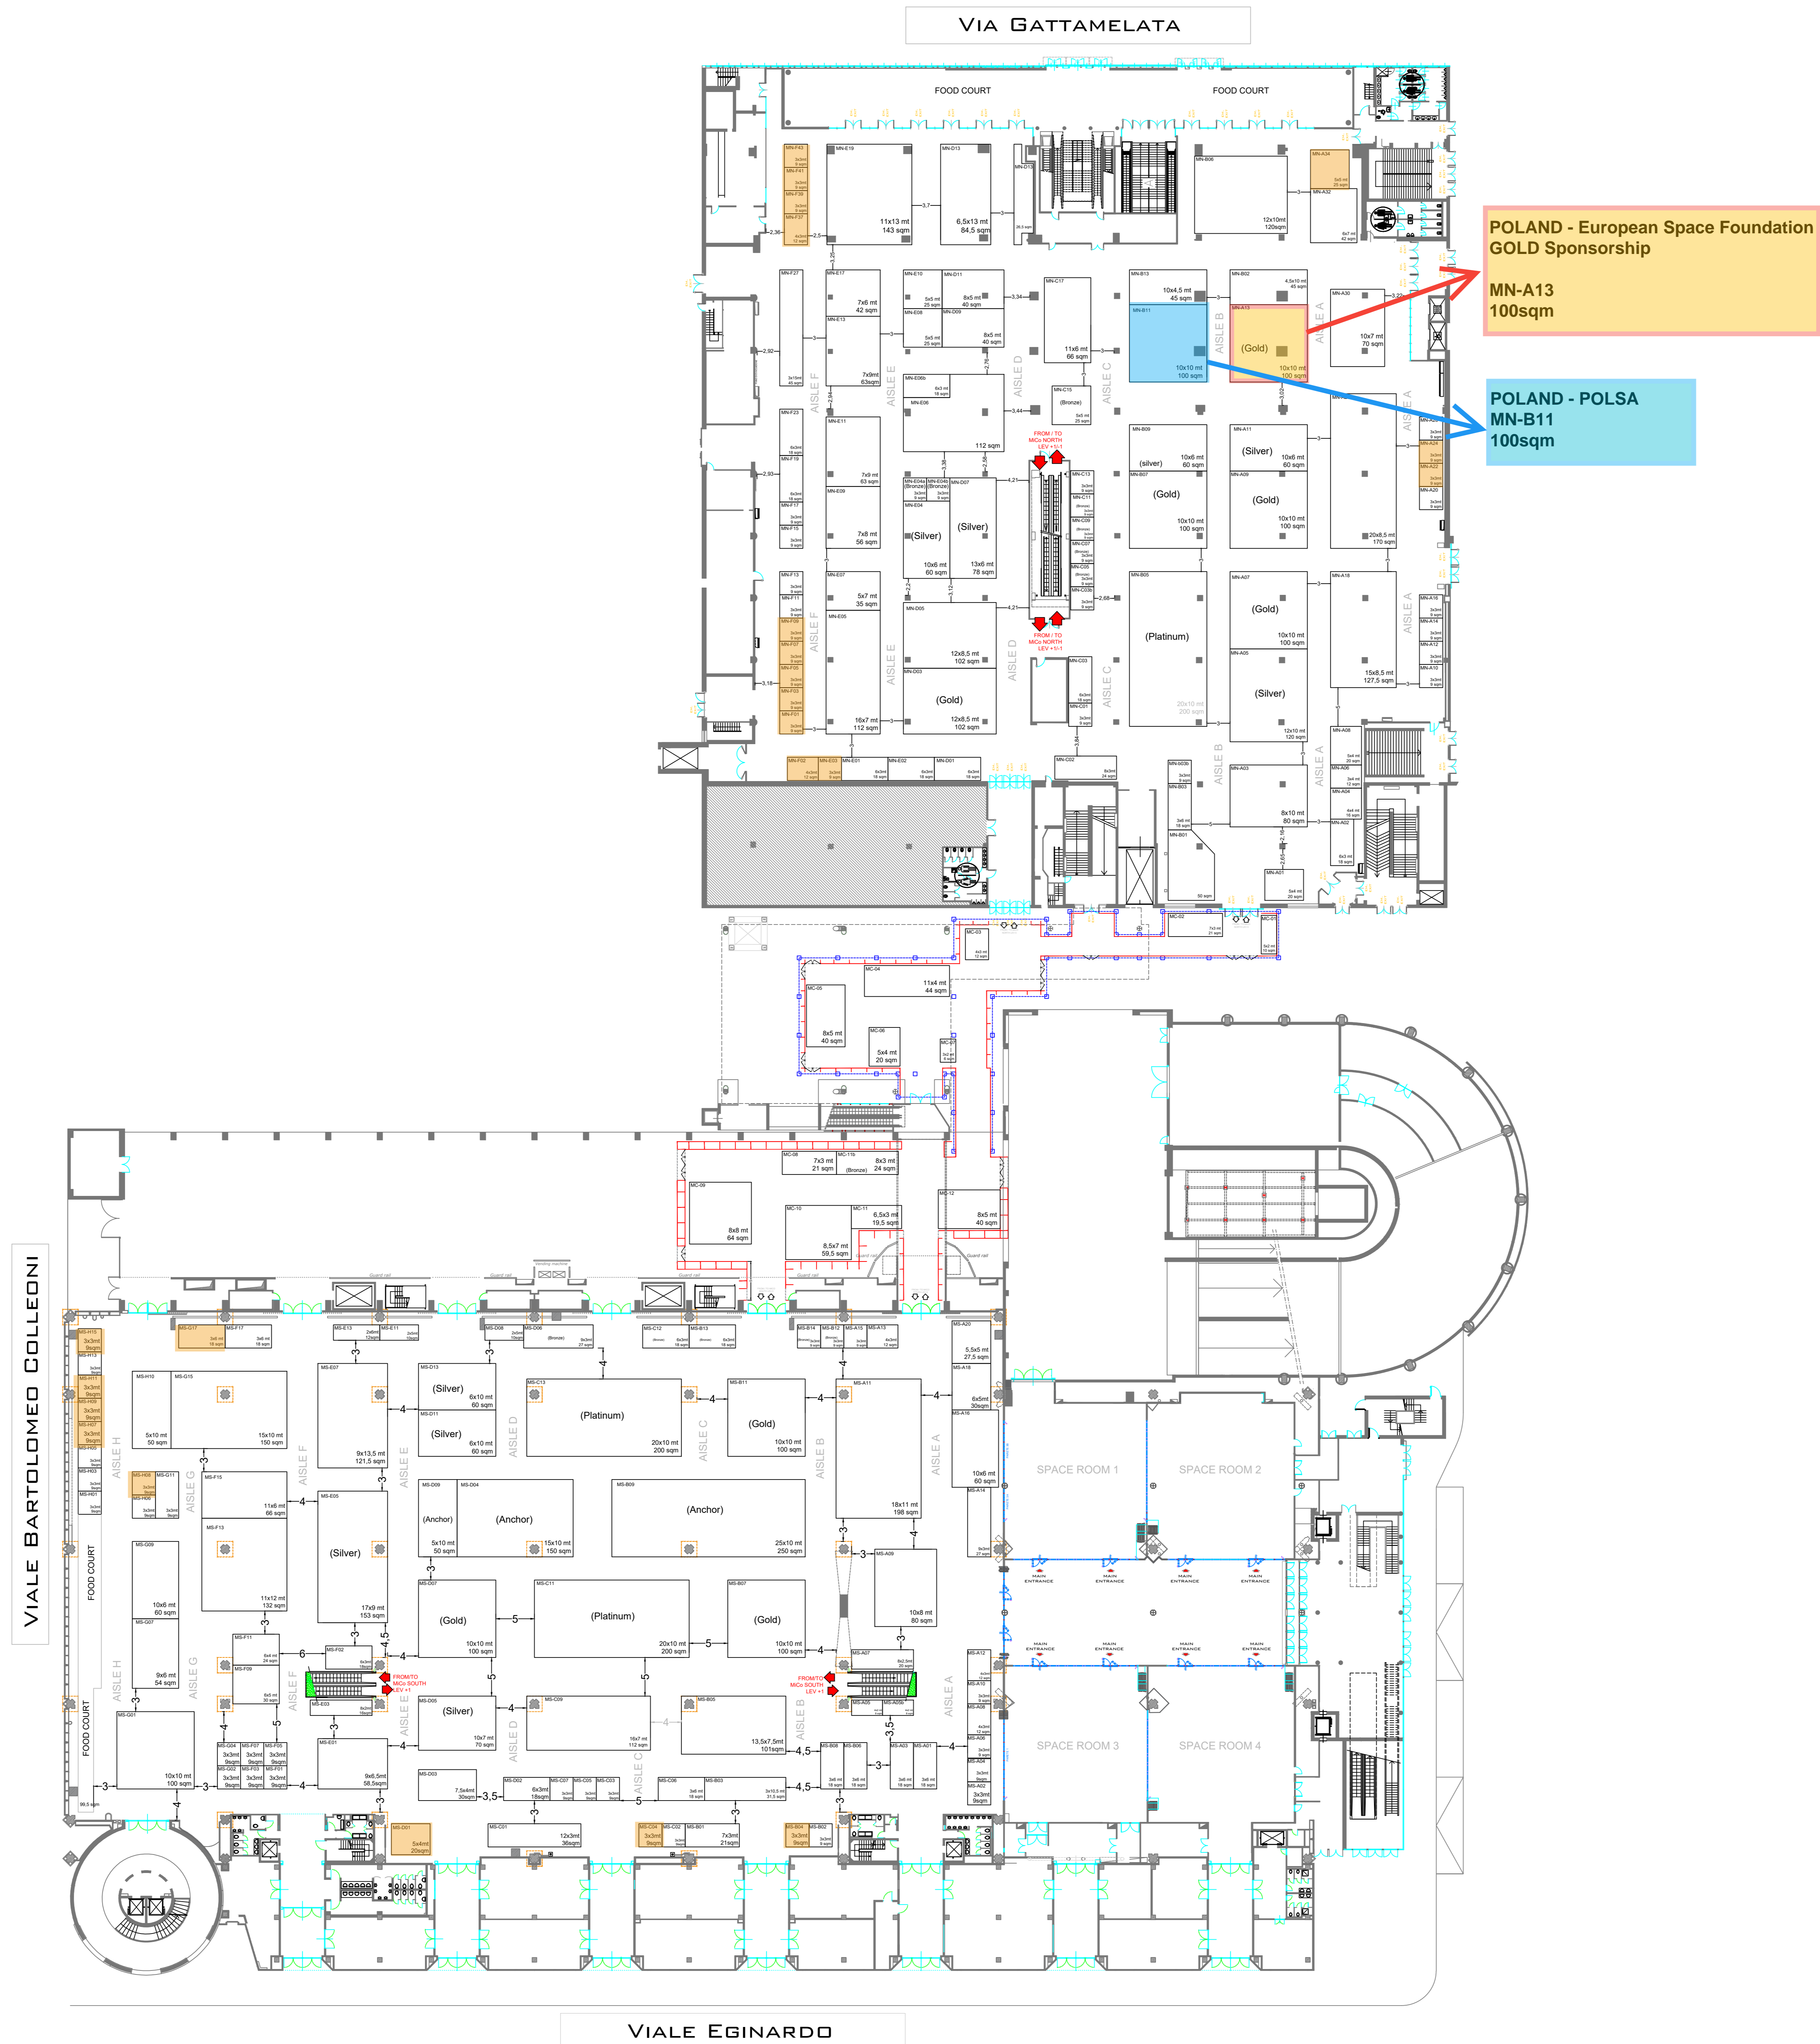

COMMESSA

IAC 2024

PROGETTAZIONE

**SPERONI&PARTNERS
ARCHITECTURE#DESIGN**

P.LE GIULIO CESARE, 21
20145 MILANO - ITALY
TEL. +39 02 36517770
FAX. +39 02 36517774

RESPONSABILE DEL PROCEDIMENTO:

COMMESSA N°

NOME FILE:

SCALA:

13.12.2023 31.01.2024

15.12.2023 09.02.2024

21.12.2023 29.02.2024

16.01.2024 01.03.2024

23.01.2024 04.03.2024

24.01.2024 07.03.2024


25.01.2024 03.04.2024

REV	DESCR	DATA	DATA

OGGETTO

**MiCo South Wing
& North Wing**

COMMITTENTE

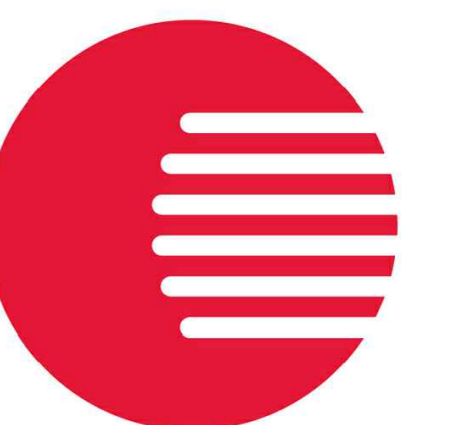

**FIERA MILANO
CONGRESSI**

ELABORATO: **FMC/IAC-01**

Tutti i diritti di questo elaborato tecnico sono riservati e non cedibili a terzi